


FLOOR PLANS OF PARKING SPACES IN THE DEVELOPMENT

發展項目中的停車位的樓面平面圖

Basement 地庫

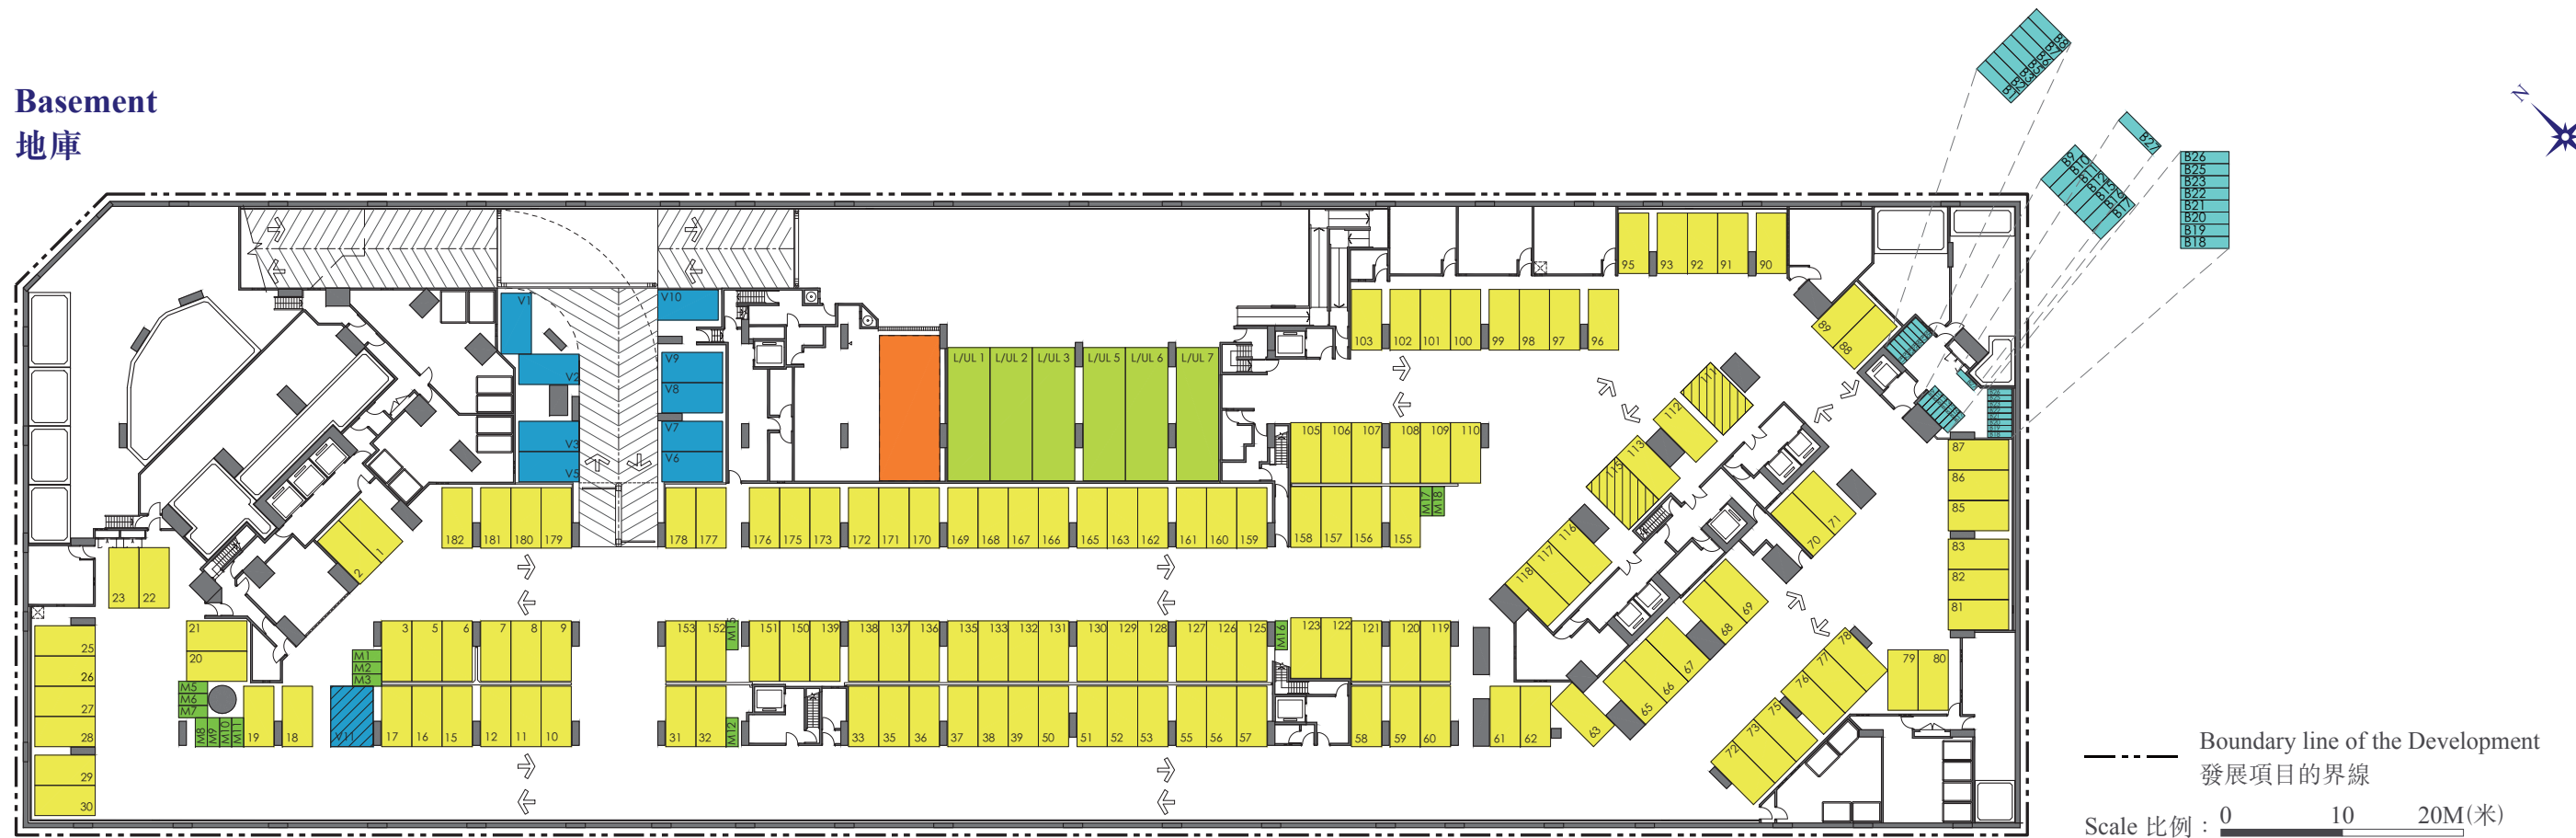

Number, Dimensions and Area of Parking Space
停車位數目、尺寸及停車位面積

Category of parking space 停車位類別	Parking space number 停車位編號	Number 數目	Dimensions (L×W) (m) 尺寸(長×闊)(米)	Area of each parking space (sq. m.) 每個停車位面積(平方米)
Residential Parking Space 住宅停車位	1-3, 5-12, 15-23, 25-33, 35-39, 50-53, 55-63, 65-73, 75-83, 85-93, 95-103, 105-110, 112, 113, 116-123, 125-133, 135-139, 150-153, 155-163, 165-173, 175-182	143	5.0 x 2.5	12.5
Accessible Residential Parking Space 暢通易達住宅停車位	111, 115	2	5.0 x 3.5	17.5
Visitors' Parking Space 訪客停車位	V1-V3, V5-V10	9	5.0 x 2.5	12.5
Accessible Visitors' Parking Space 暢通易達訪客停車位	V11	1	5.0 x 3.5	17.5
Motor Cycle Parking Space 電單車停車位	M1-M3, M5-M12, M15-M18	15	2.4 x 1.0	2.4
Bicycle Parking Space 單車停車位	B1-B3, B5-B12, B15-B23, B25, B26, B27	23	2.0 x 0.5	1.0
Loading / Unloading Space 上落貨停車位	L/UL 1-3, L/UL 5-7	6	11.0 x 3.5	38.5
Loading / Unloading Space for Refuse Collection Vehicles 供垃圾車用的上落貨停車位	-	1	12.0 x 5.0	60