
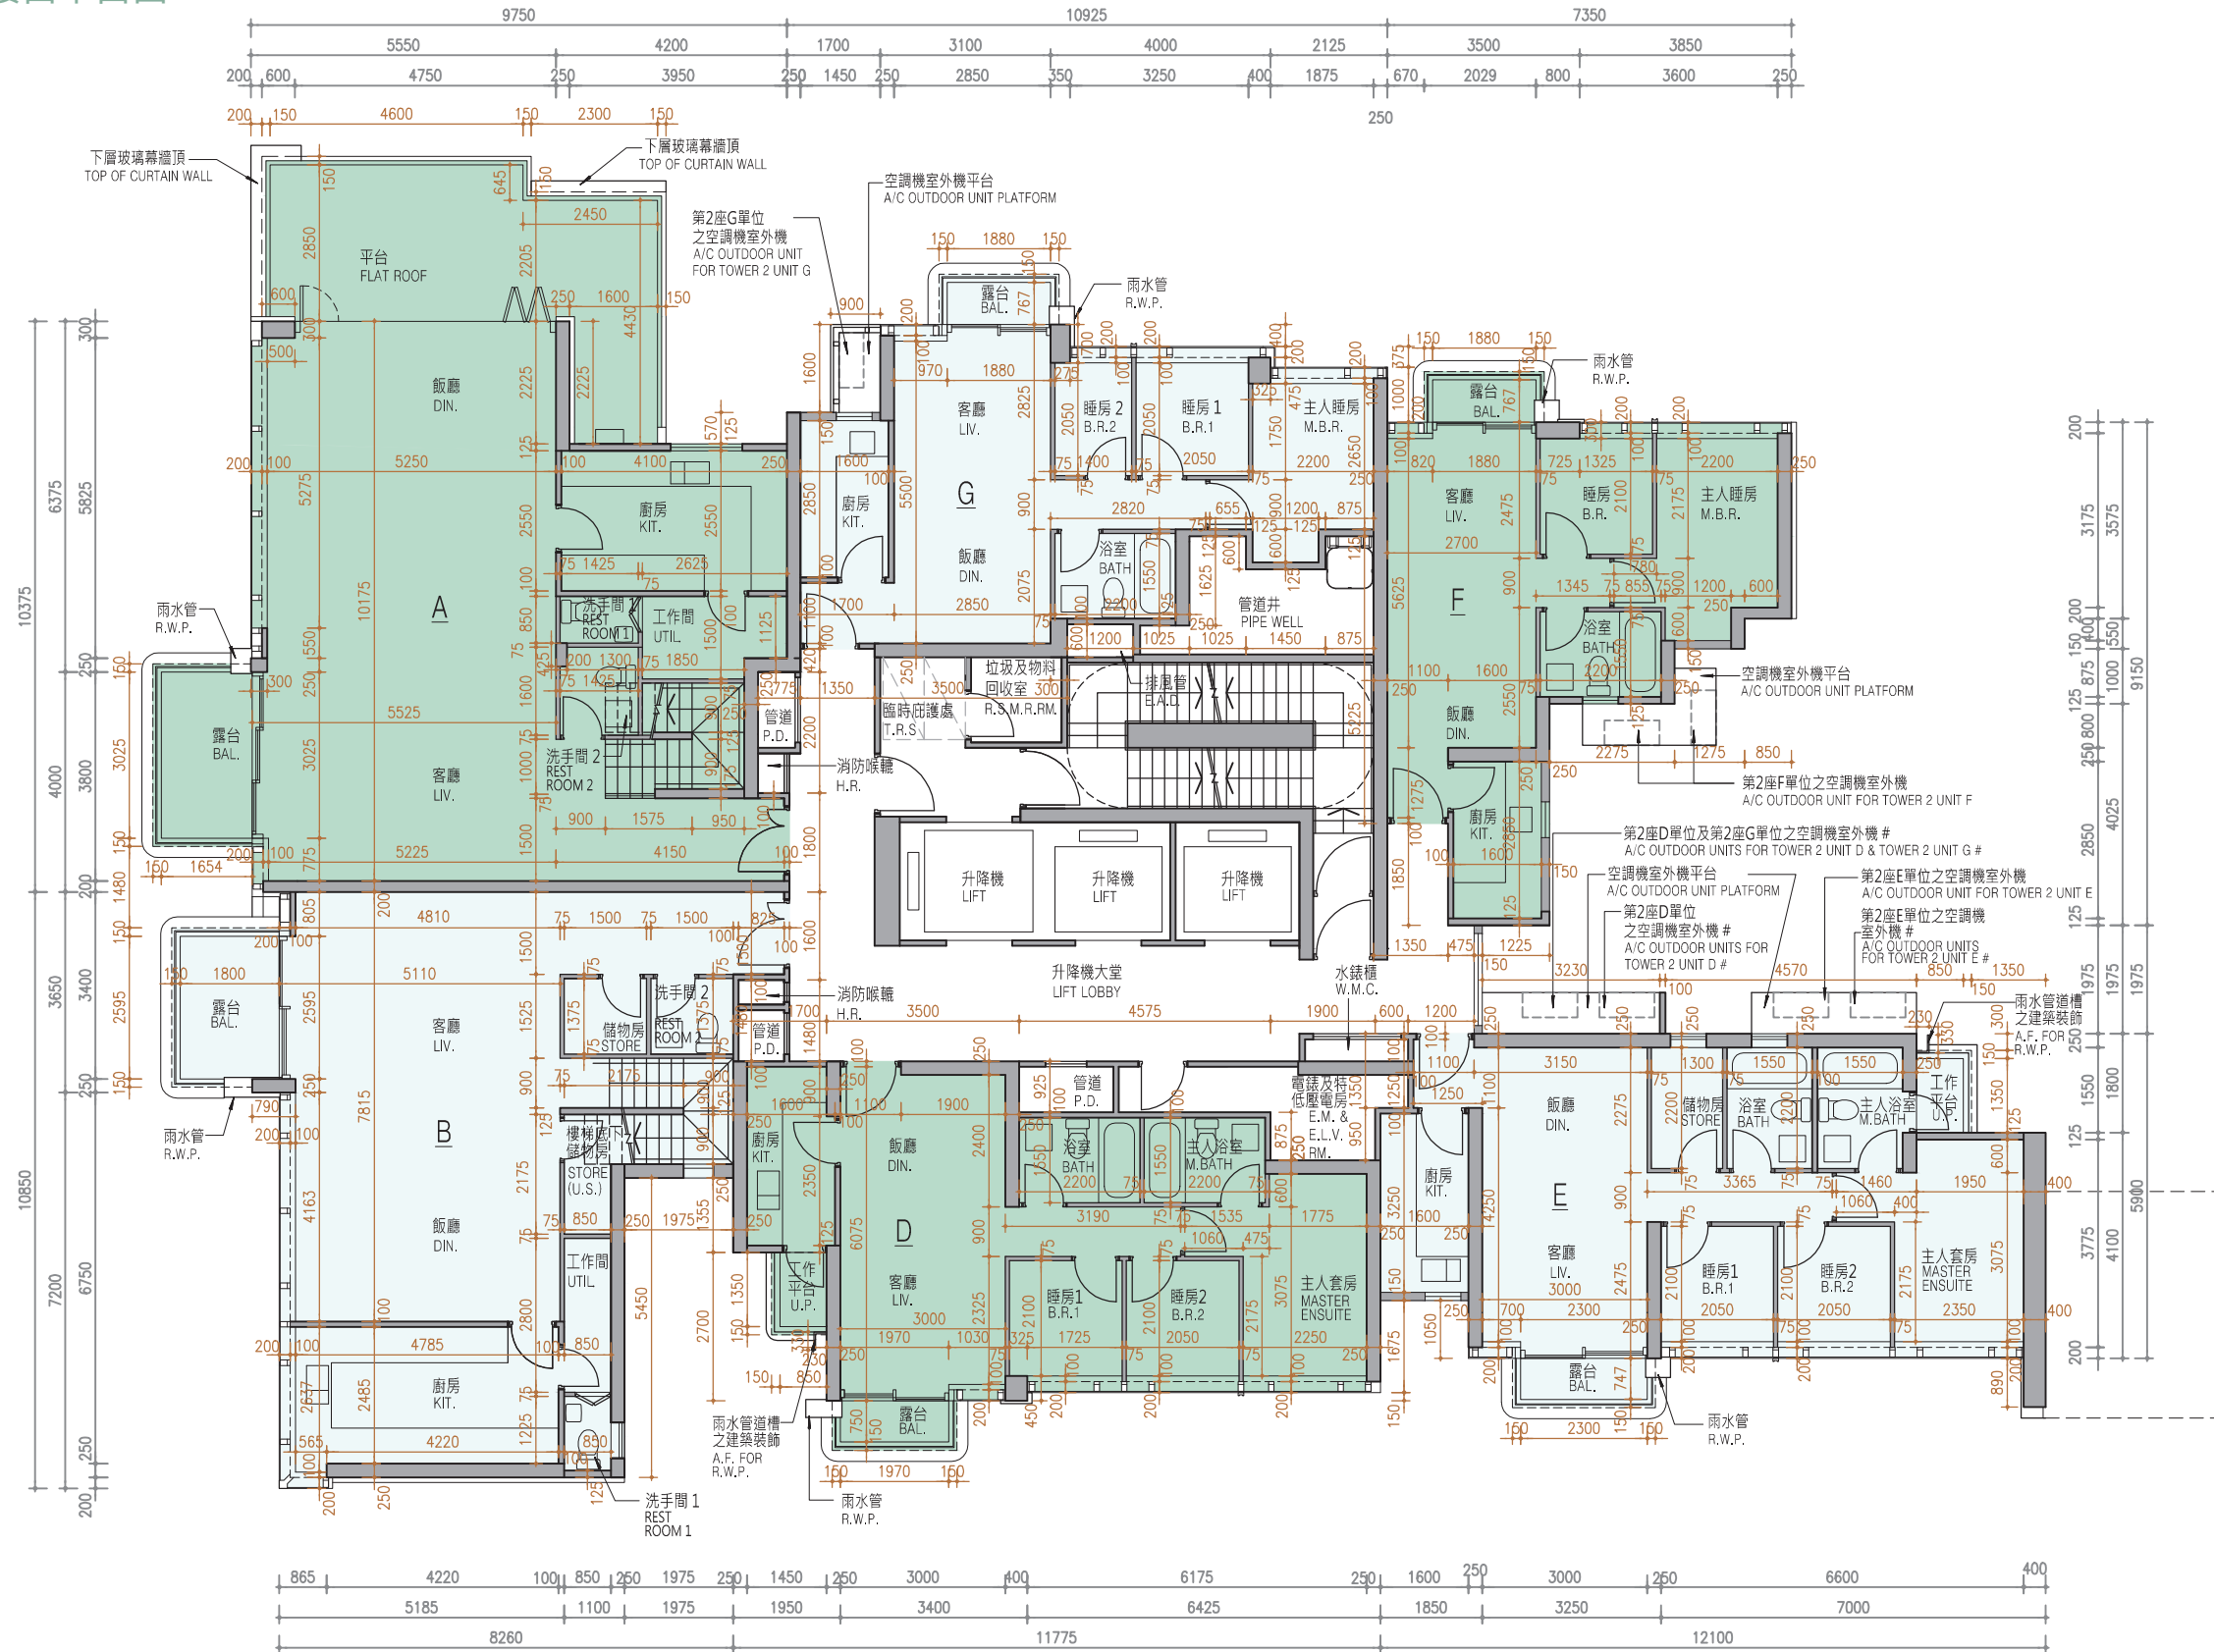


# 11 FLOOR PLANS OF RESIDENTIAL PROPERTIES IN THE PHASE

## 期數的住宅物業的樓面平面圖

TOWER 2 23/F FLOOR PLAN  
第2座 23樓 樓面平面圖

Scale:  5M/米  
比例：0M/米 5M/米




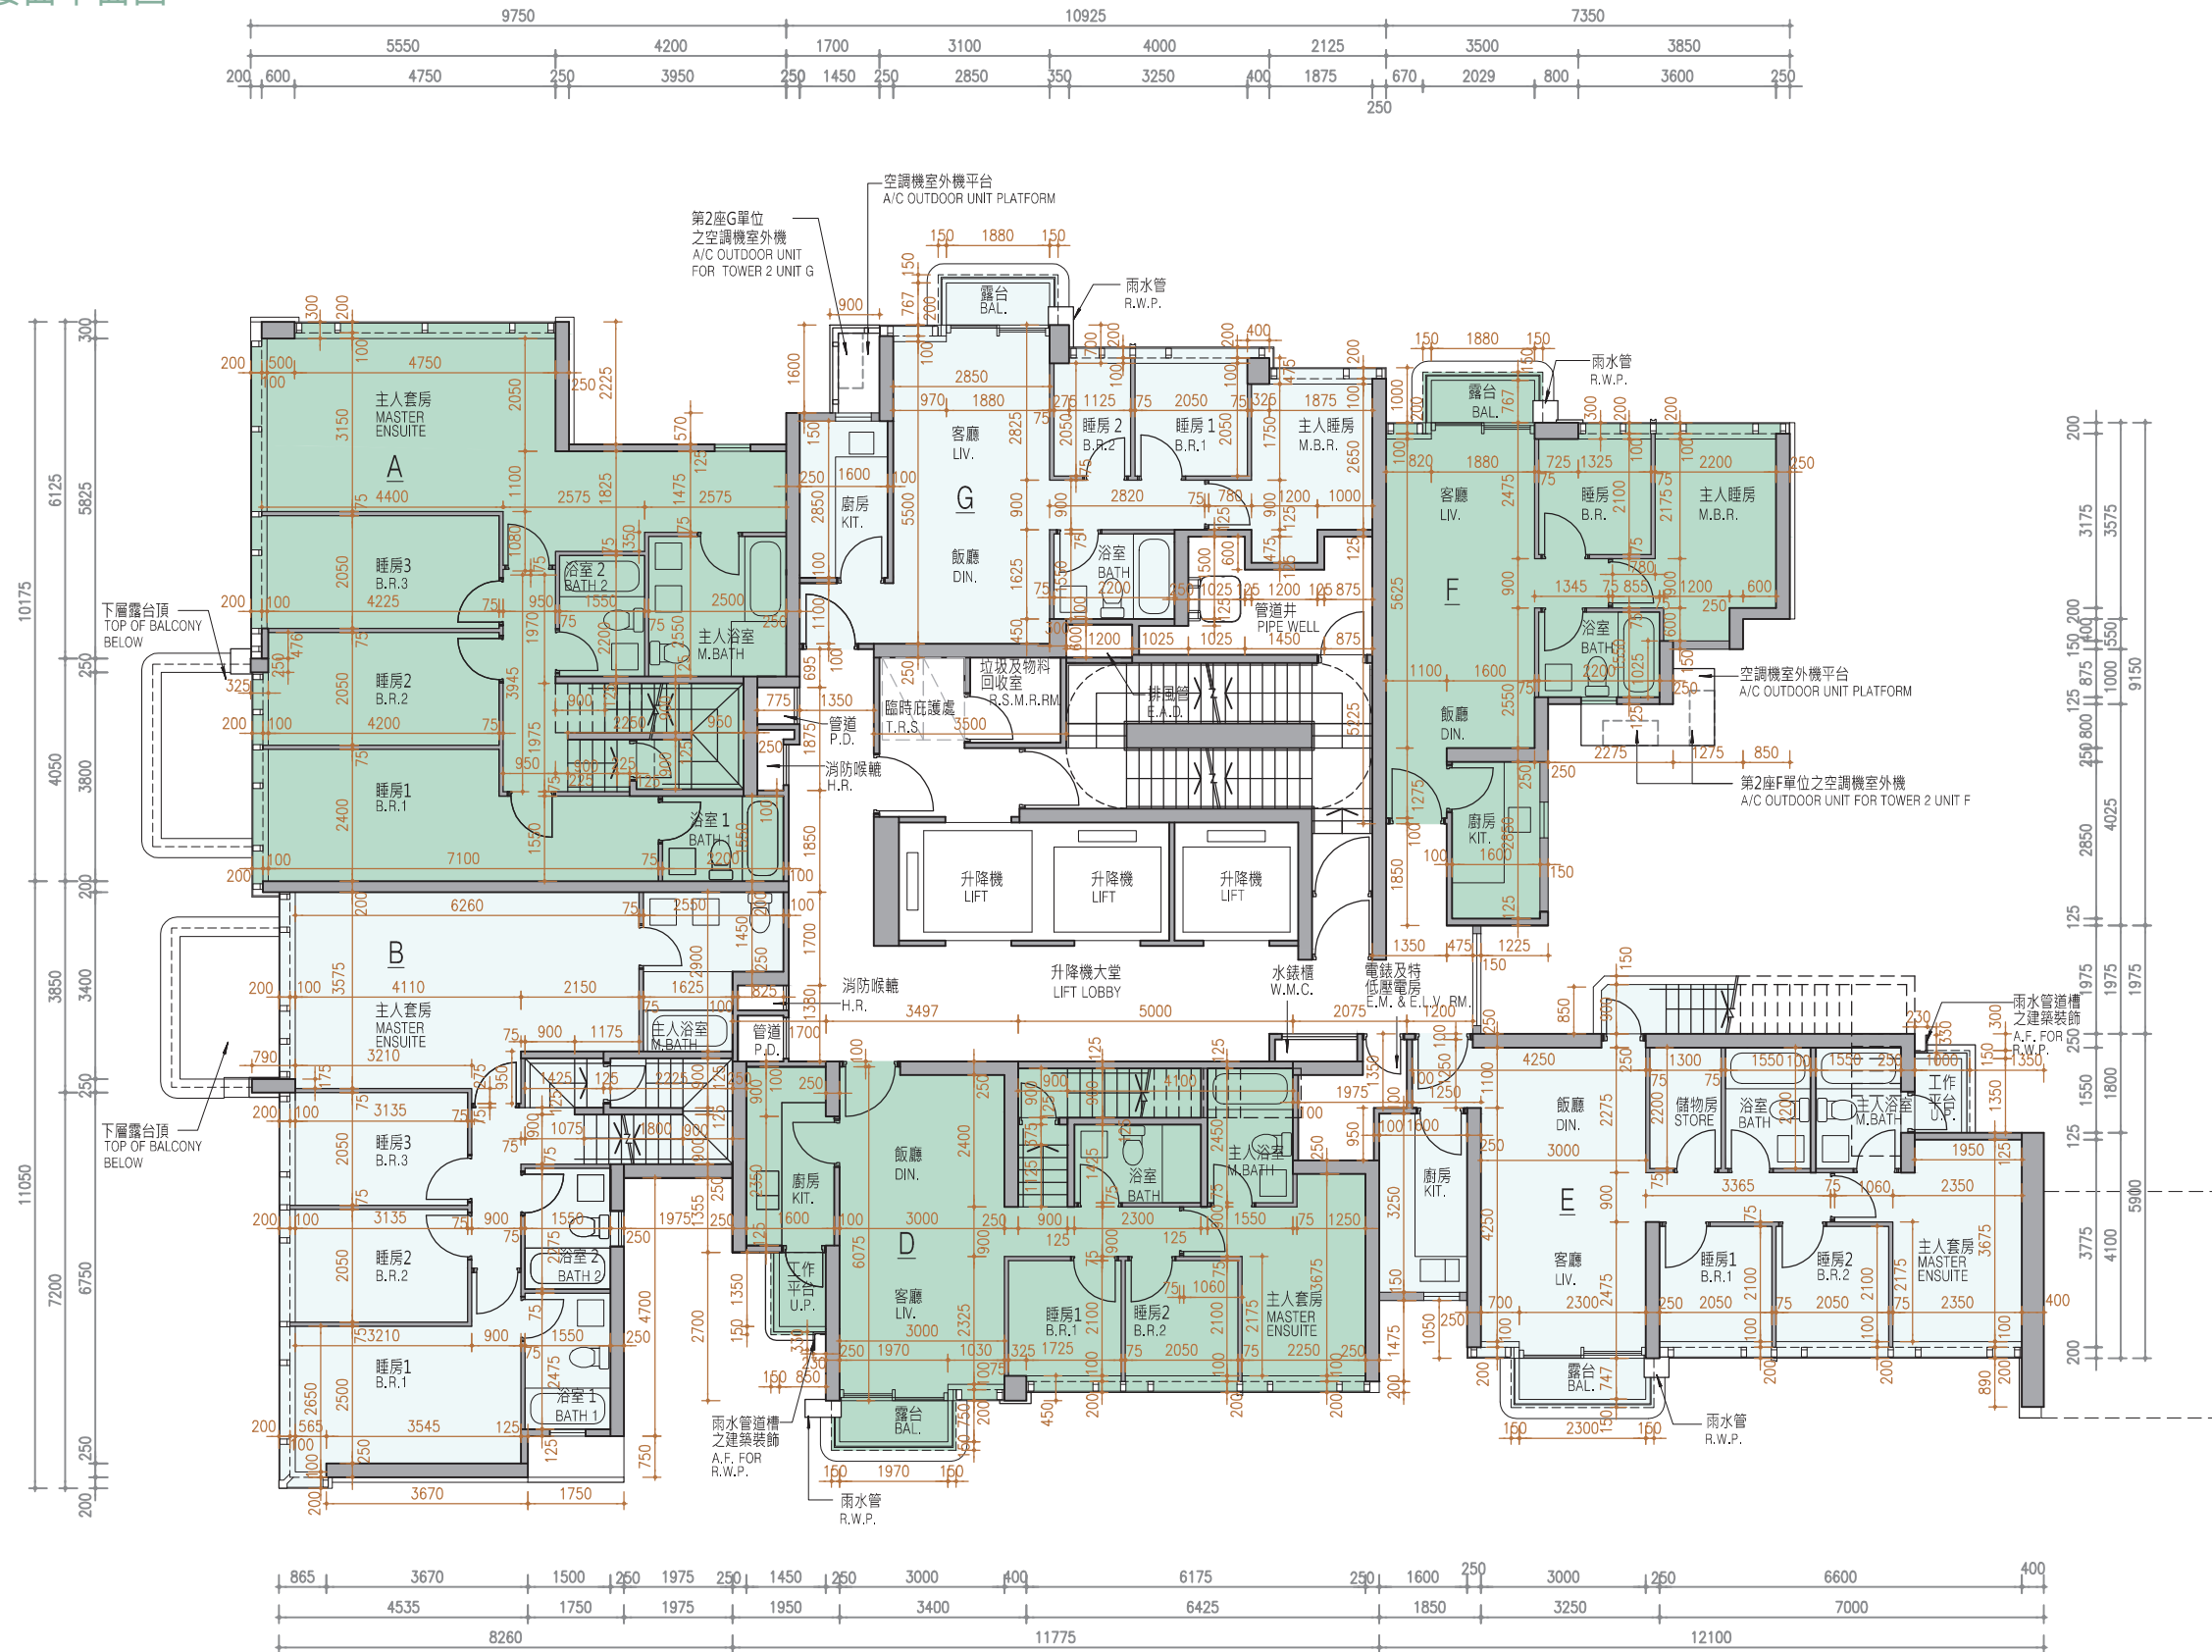
# TWO AIR-CONDITIONING OUTDOOR UNITS WILL BE INSTALLED WITH A DOUBLE DECK SYSTEM  
# 兩部空調機室外機將會以雙層系統形式安裝

# 11 FLOOR PLANS OF RESIDENTIAL PROPERTIES IN THE PHASE

## 期數的住宅物業的樓面平面圖

TOWER 2 25/F FLOOR PLAN  
第2座 25樓 樓面平面圖

Scale:  5M/米  
比例：0M/米 5M/米




# TWO AIR-CONDITIONING OUTDOOR UNITS WILL BE INSTALLED WITH A DOUBLE DECK SYSTEM


# 兩部空調機室外機將會以雙層系統形式安裝

# 11 FLOOR PLANS OF RESIDENTIAL PROPERTIES IN THE PHASE

## 期數的住宅物業的樓面平面圖

TOWER 2 ROOF FLOOR PLAN  
第2座 天台樓面平面圖

Scale:  5M/米  
比例：0M/米 5M/米

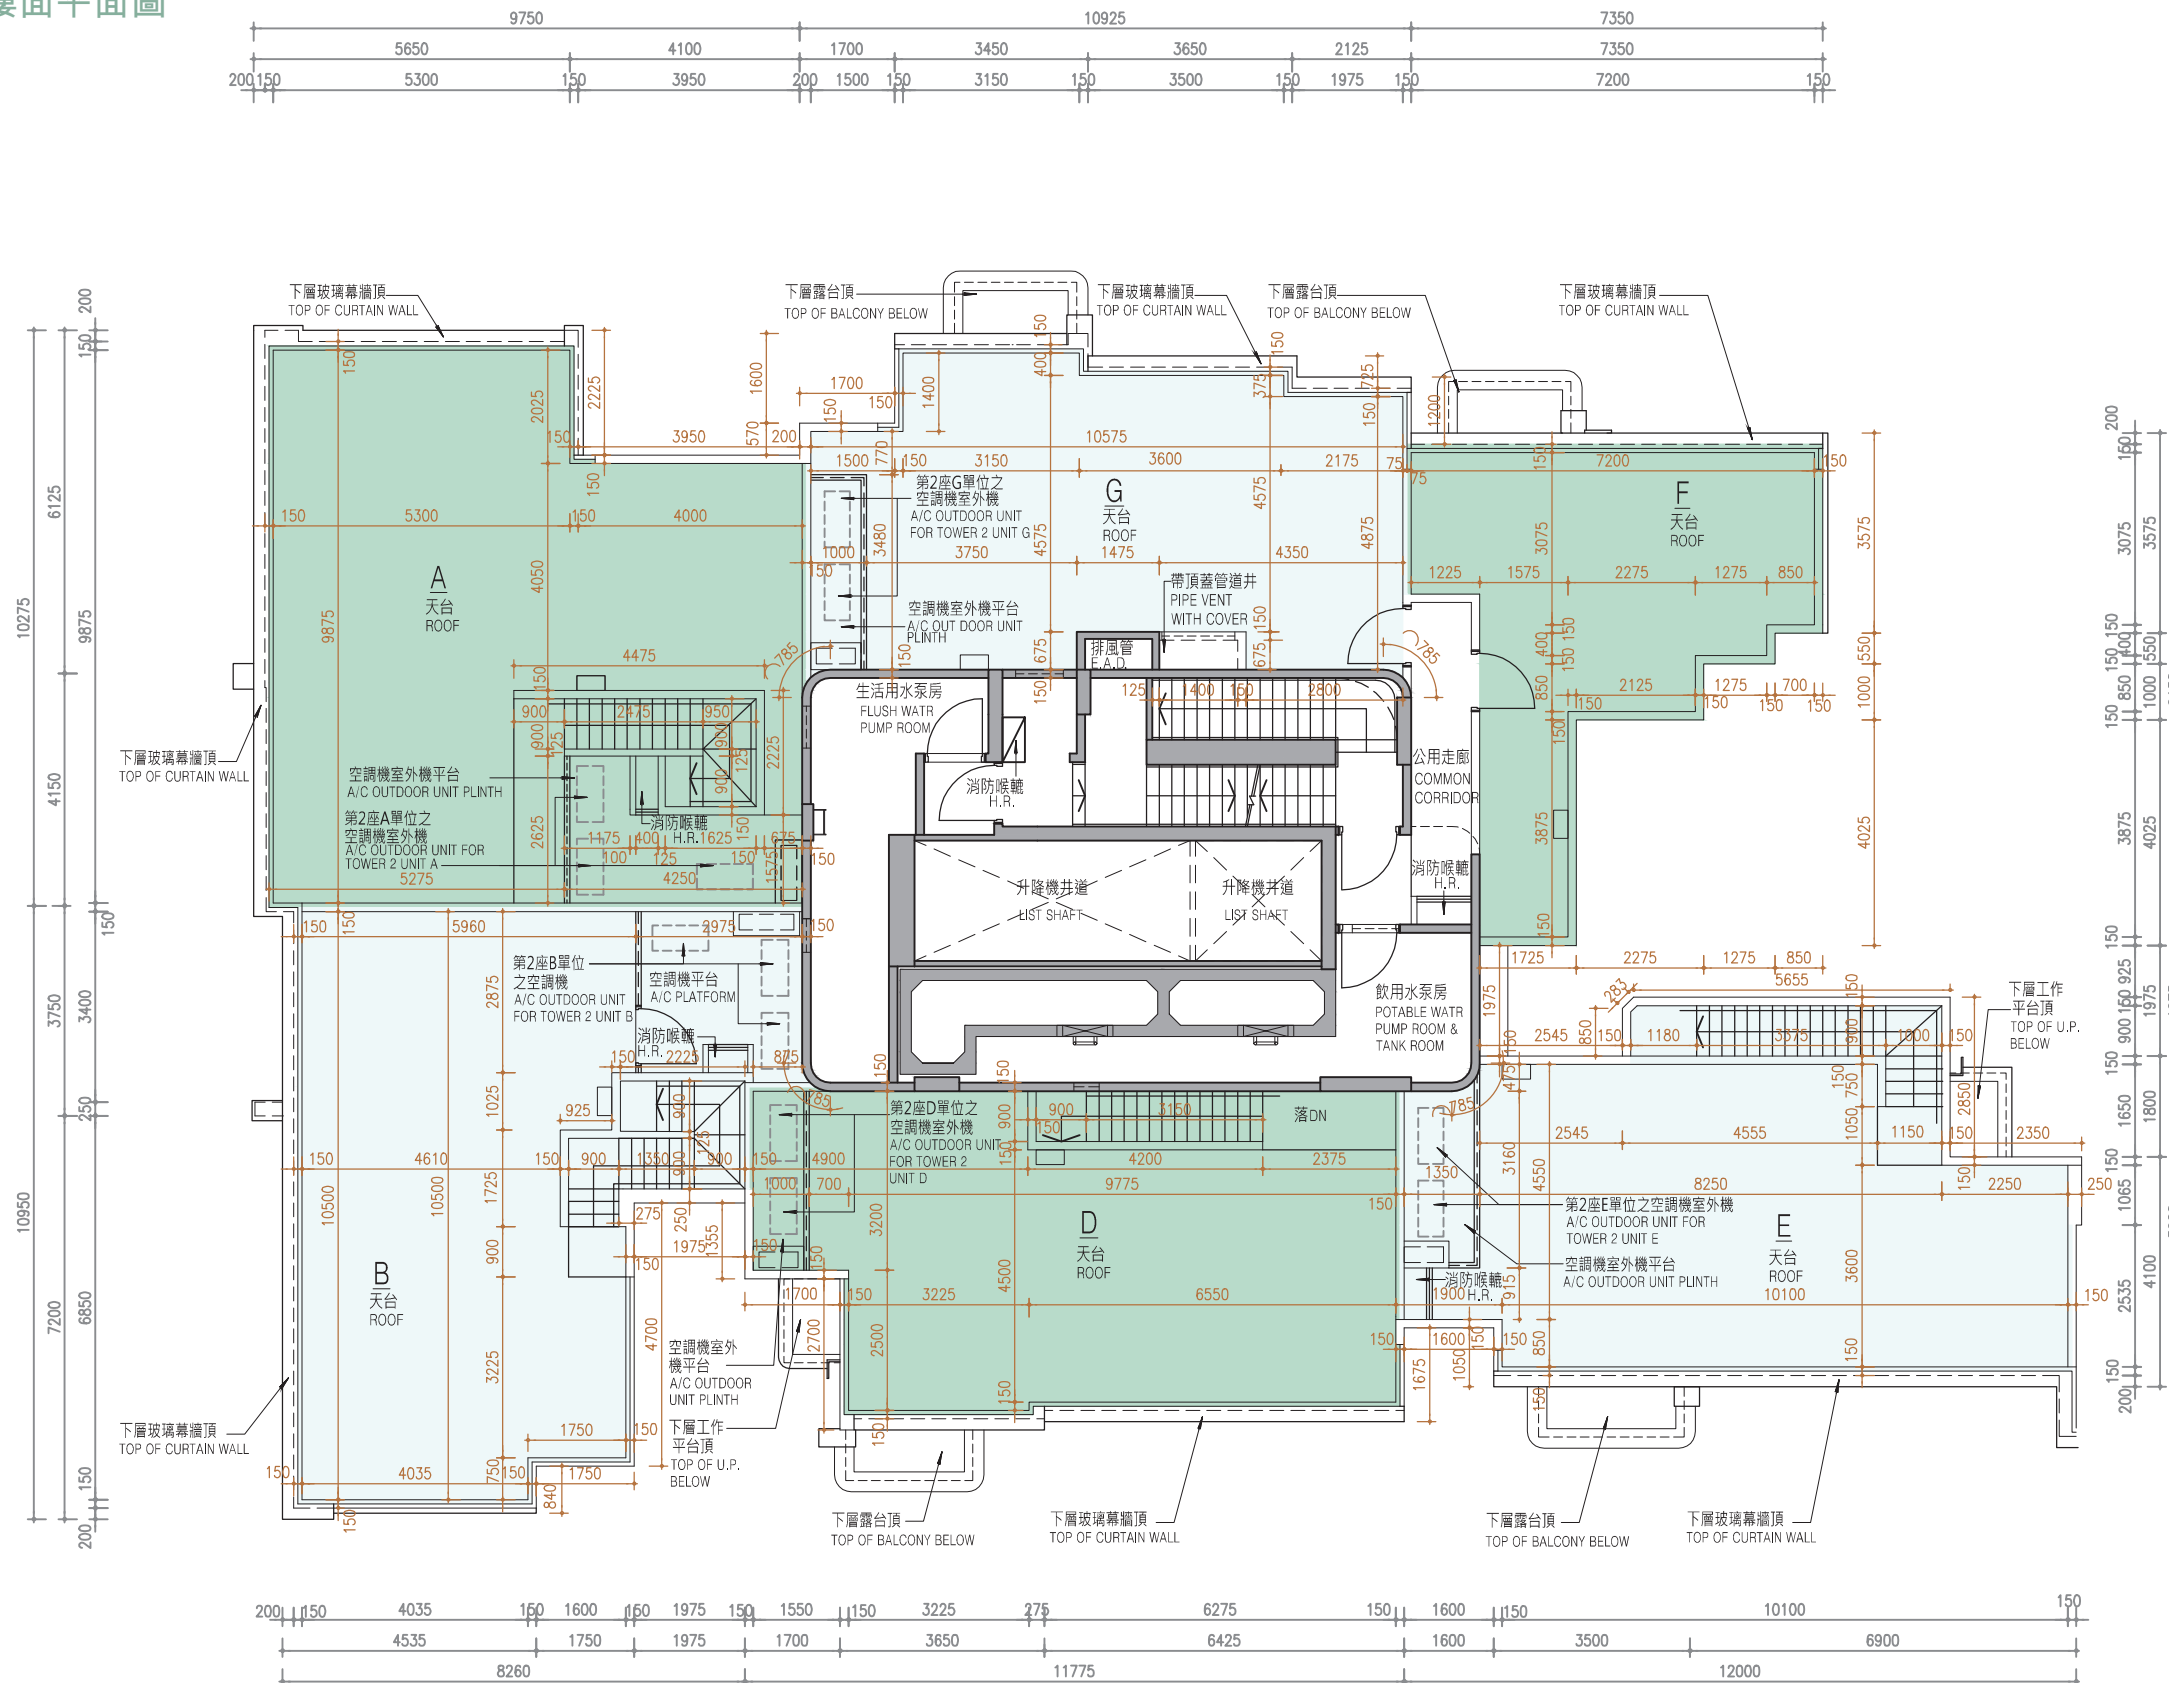

# TWO AIR-CONDITIONING OUTDOOR UNITS WILL BE INSTALLED WITH A DOUBLE DECK SYSTEM

# 兩部空調機室外機將會以雙層系統形式安裝