


# FLOOR PLANS OF PARKING SPACES IN THE DEVELOPMENT

## 發展項目中的停車位的樓面平面圖

B/F  
地庫

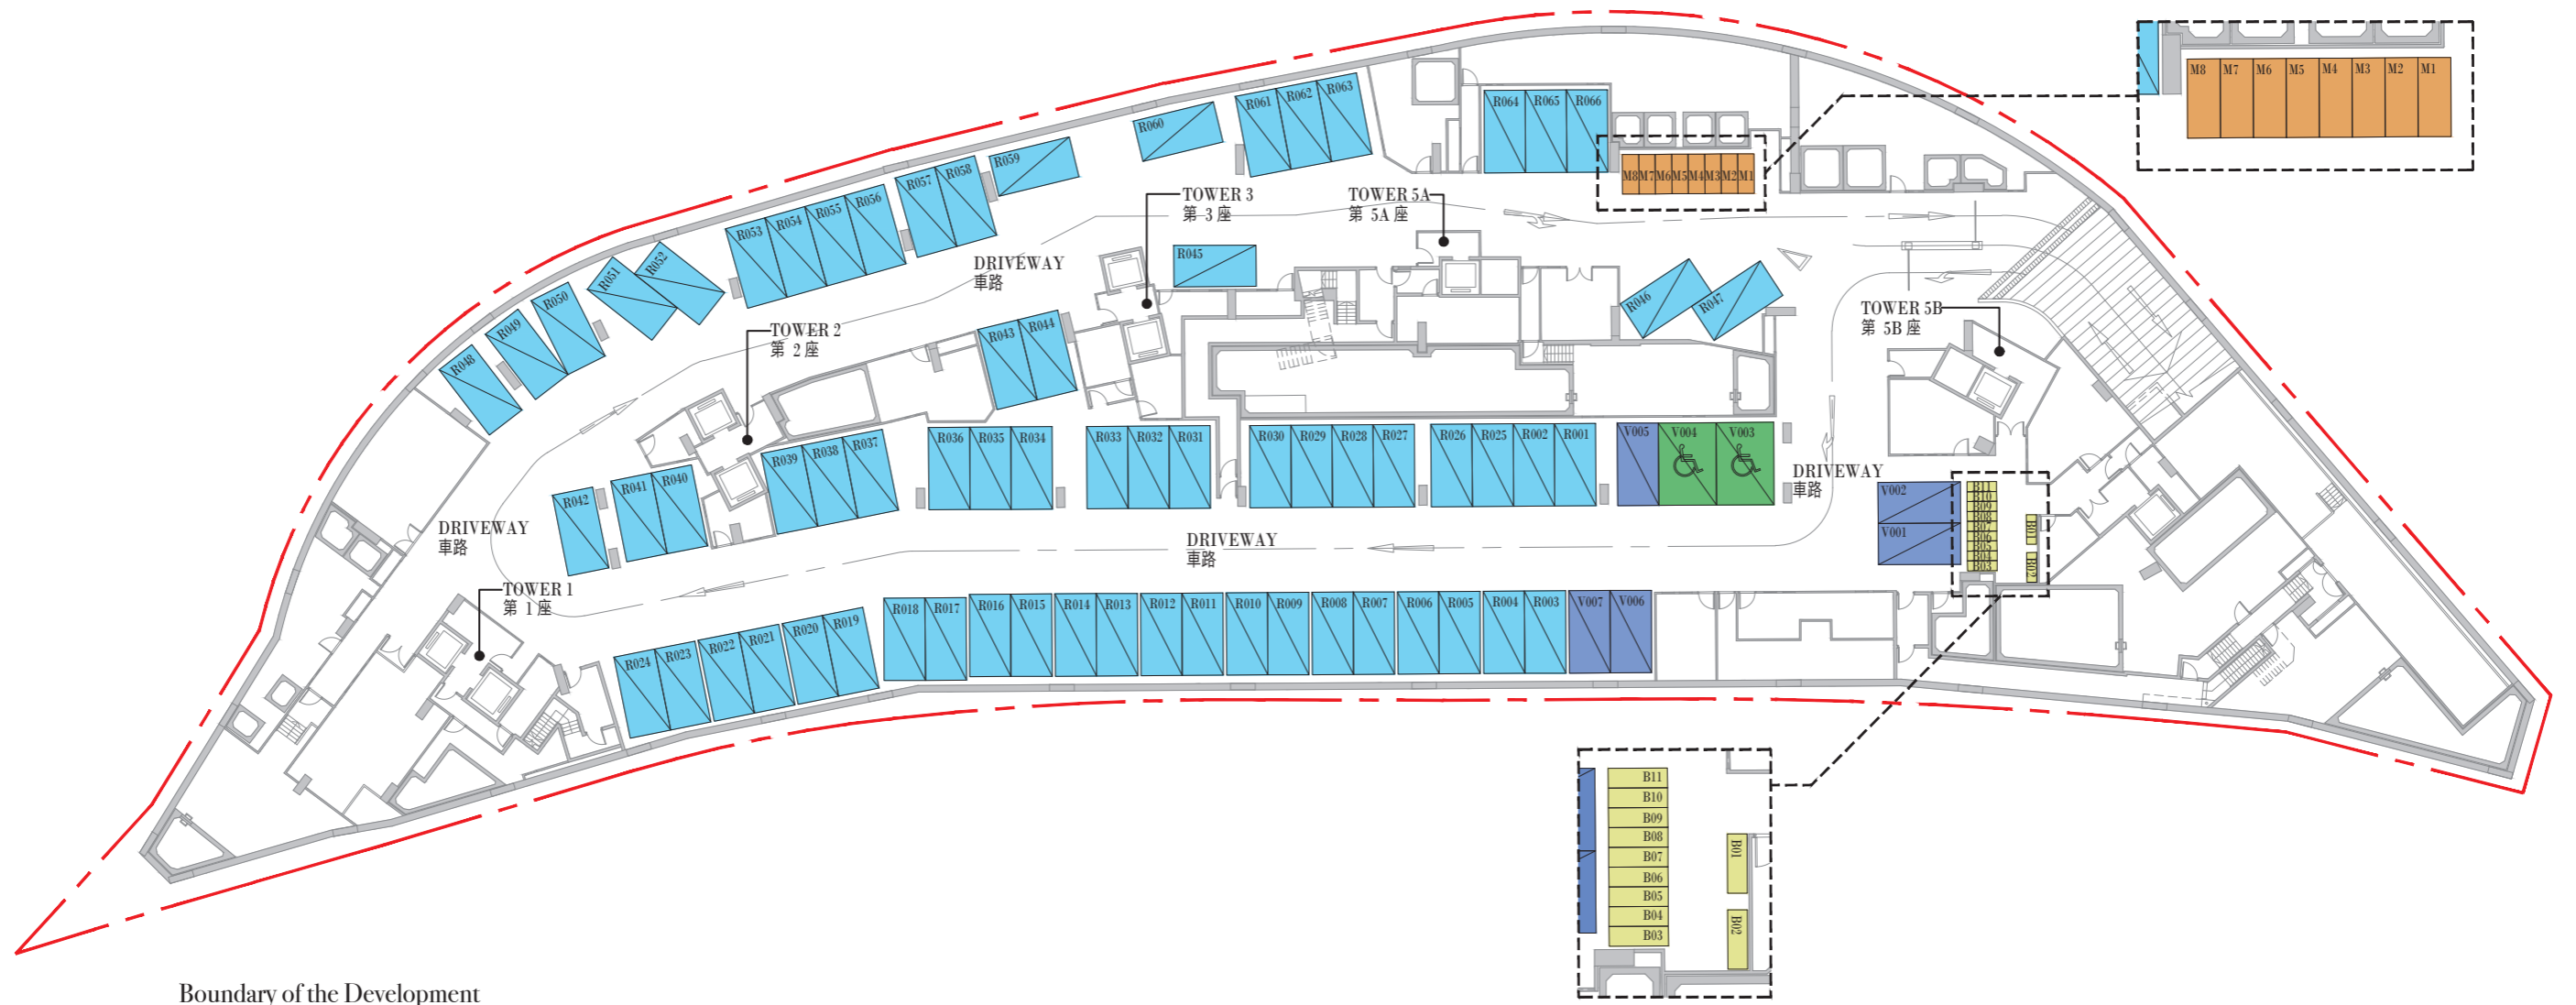

--- Boundary of the Development  
發展項目的界線

### Location, Number, Dimensions and Area of Parking Space

#### 停車位位置、數目、尺寸及面積


Location 位置	Category of Parking Space 停車位類別	Number 數目	Dimension (L x W) (m) 尺寸 (長 x 寬) (米)	Area of each of the Parking Space (sq.m.) 每個停車位面積 (平方米)
B/F 地庫	Carparking Space 停車位	66	5.0 x 2.5	12.5
	Visitors' Parking Space 訪客停車位	5	5.0 x 2.5	12.5
	Parking Space for the Disabled Persons 暢通易達停車位	2	5.0 x 3.5	17.5
	Bicycle Parking Space 單車停車位	11	1.8 x 0.6	1.08
	Motorcycle Parking Space 電單車停車位	8	2.4 x 1.0	2.4



# FLOOR PLANS OF PARKING SPACES IN THE DEVELOPMENT

## 發展項目中的停車位的樓面平面圖

G/F  
地下

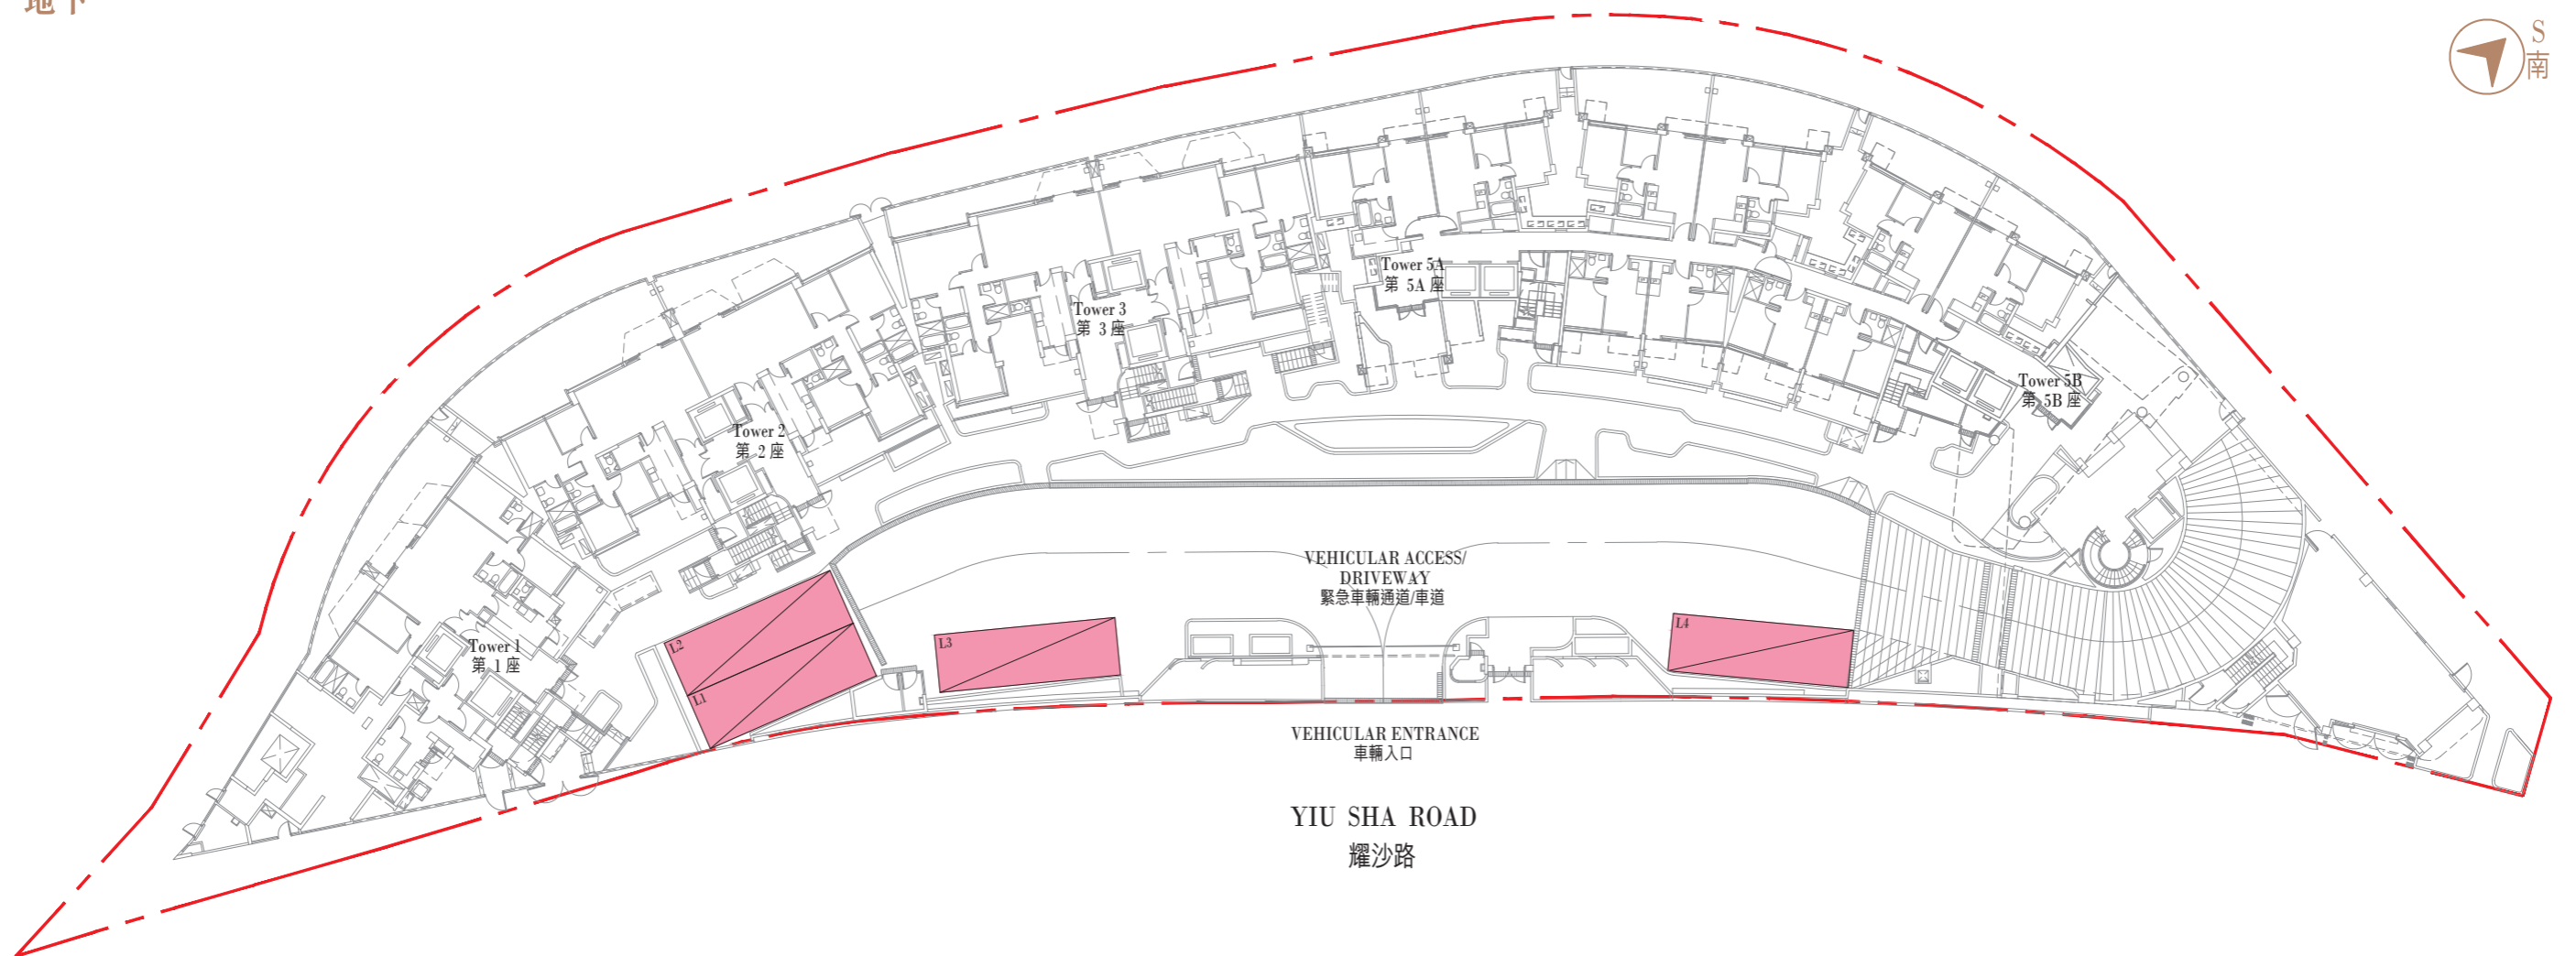

--- Boundary of the Development  
發展項目的界線

### Location, Number, Dimensions and Area of Parking Space

#### 停車位位置、數目、尺寸及面積

Location 位置	Category of Parking Space 停車位類別	Number 數目	Dimension (L x W) (m) 尺寸 (長 x 寬) (米)	Area of each of the Parking Space (sq.m.) 每個停車位面積 (平方米)
G/F 地下	■ Loading and Unloading Space 上落貨車位	4	11.0 x 3.5	38.5

Scale: 0M/米 5M/米  
比例: