


18 CROSS-SECTION PLAN OF BUILDING IN THE DEVELOPMENT


發展項目中的建築物的橫截面圖

CROSS-SECTION PLAN A-A
橫截面圖 A-A

頂層天台	TOP ROOF
上層天台 (機房)	UPPER ROOF (PLANT ROOM)
天台 (機房)	MAIN ROOF (PLANT ROOM)
25樓 住宅單位	25/F RESIDENTIAL UNIT
23樓 住宅單位	23/F RESIDENTIAL UNIT
22樓 住宅單位	22/F RESIDENTIAL UNIT
21樓 住宅單位	21/F RESIDENTIAL UNIT
20樓 住宅單位	20/F RESIDENTIAL UNIT
19樓 住宅單位	19/F RESIDENTIAL UNIT
18樓 住宅單位	18/F RESIDENTIAL UNIT
17樓 住宅單位	17/F RESIDENTIAL UNIT
16樓 住宅單位	16/F RESIDENTIAL UNIT
15樓 住宅單位	15/F RESIDENTIAL UNIT
12樓 住宅單位	12/F RESIDENTIAL UNIT
11樓 住宅單位	11/F RESIDENTIAL UNIT
10樓 住宅單位	10/F RESIDENTIAL UNIT
9樓 住宅單位	9/F RESIDENTIAL UNIT
8樓 住宅單位	8/F RESIDENTIAL UNIT
7樓 住宅單位	7/F RESIDENTIAL UNIT
6樓 住宅單位	6/F RESIDENTIAL UNIT
5樓 住宅單位	5/F RESIDENTIAL UNIT
2樓 住宅康樂設施 / 有蓋園景及遊樂地方 / 機房	RESIDENTIAL RECREATIONAL FACILITIES / COVERED LANDSCAPED AND PLAY AREA / PLANT ROOM
1樓 商舖 / 機房	SHOP / PLANT ROOM
地下 商舖 / 入口大堂	SHOP / ENTRANCE LOBBY

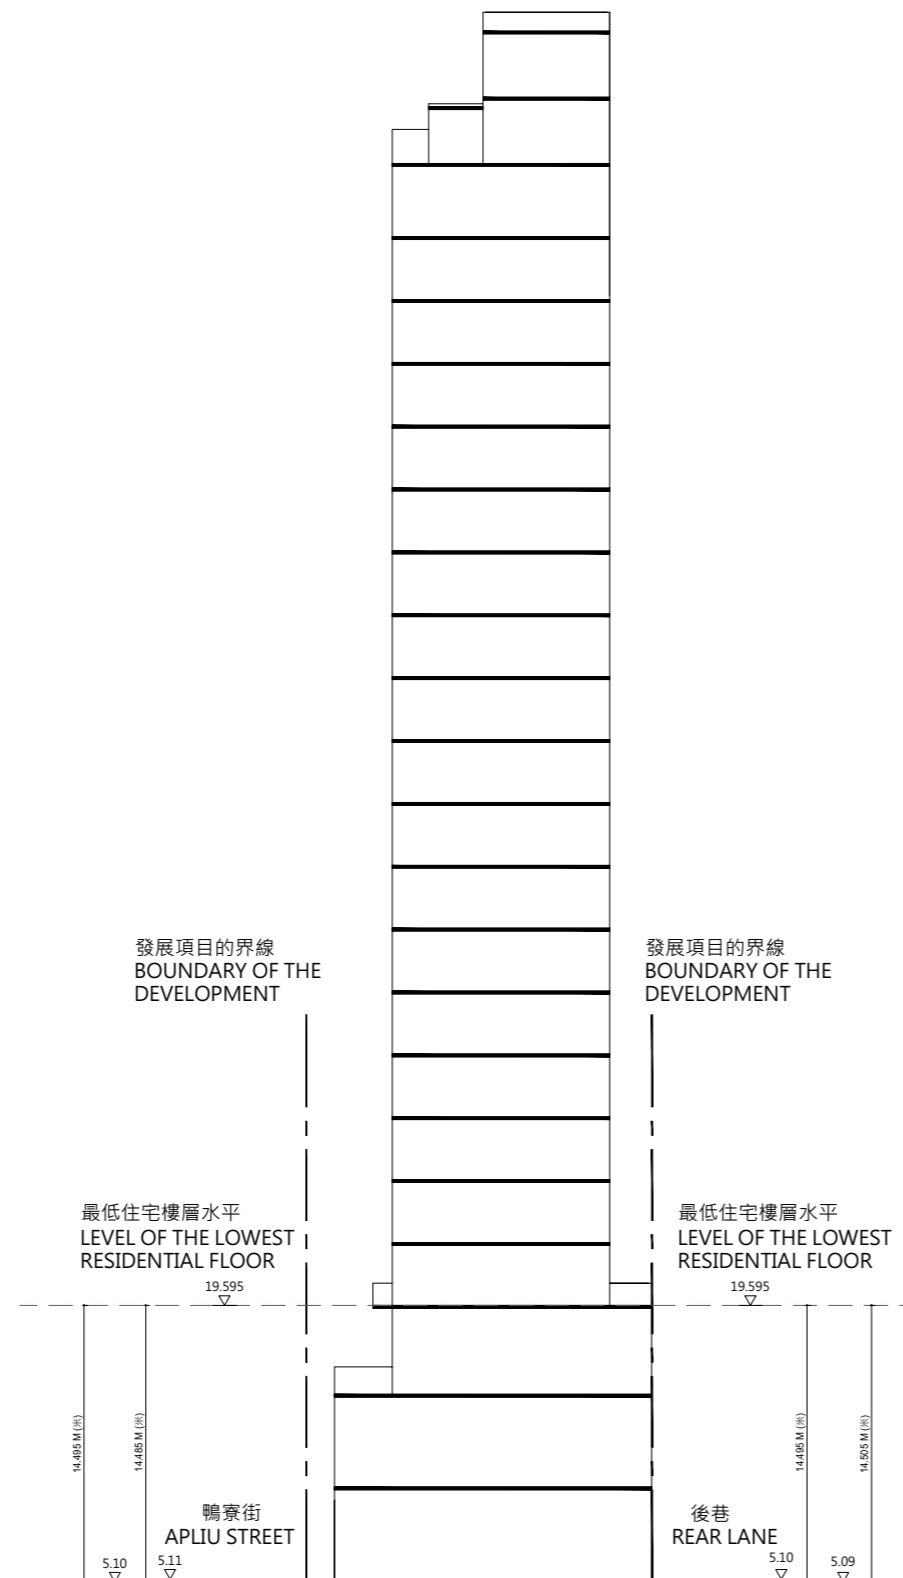

KEY PLAN 索引圖

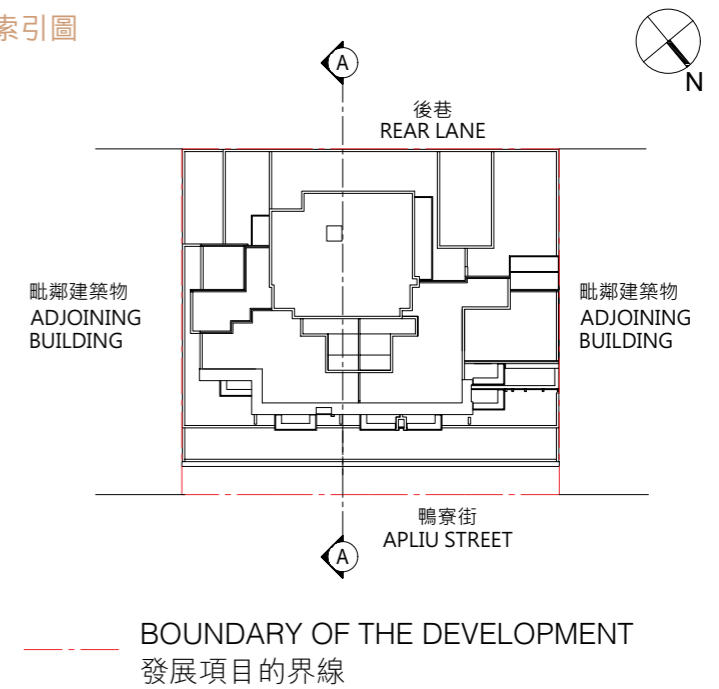

1. The part of Rear Lane adjacent to the building is 5.09 to 5.10 metres above the Hong Kong Principal Datum.
 2. The part of Apliu Street adjacent to the building is 5.10 to 5.11 metres above the Hong Kong Principal Datum.
 3. Red dotted line denotes the level of the lowest residential floor.
1. 毗鄰建築物的一段後巷為香港主水平基準以上5.09米至5.10米。
 2. 毗鄰建築物的一段鴨寮街為香港主水平基準以上5.10米至5.11米。
 3. 紅色虛線為最低住宅層水平。